


Voorgenomen splitsingstekening van 17 appartementen op het kavel gemeente Sint-Maartensdijk sectie N nummer 1450

Huisnummer	Index	Totaal BVO
9a	1	86.72 m ²
9b	2	80.10 m ²
9c	3	87.83 m ²
9d	4	96.50 m ²
9e	5	128.69 m ²
9f	6	78.45 m ²
9g	7	88.62 m ²
9h	8	78.01 m ²
9k	9	106.24 m ²
9m	10	85.13 m ²
9n	11	123.56 m ²
9p	12	74.57 m ²
9r	13	64.88 m ²
9s	14	77.23 m ²
9t	15	101.52 m ²
9u	16	79.81 m ²
9v	17	113.61 m ²

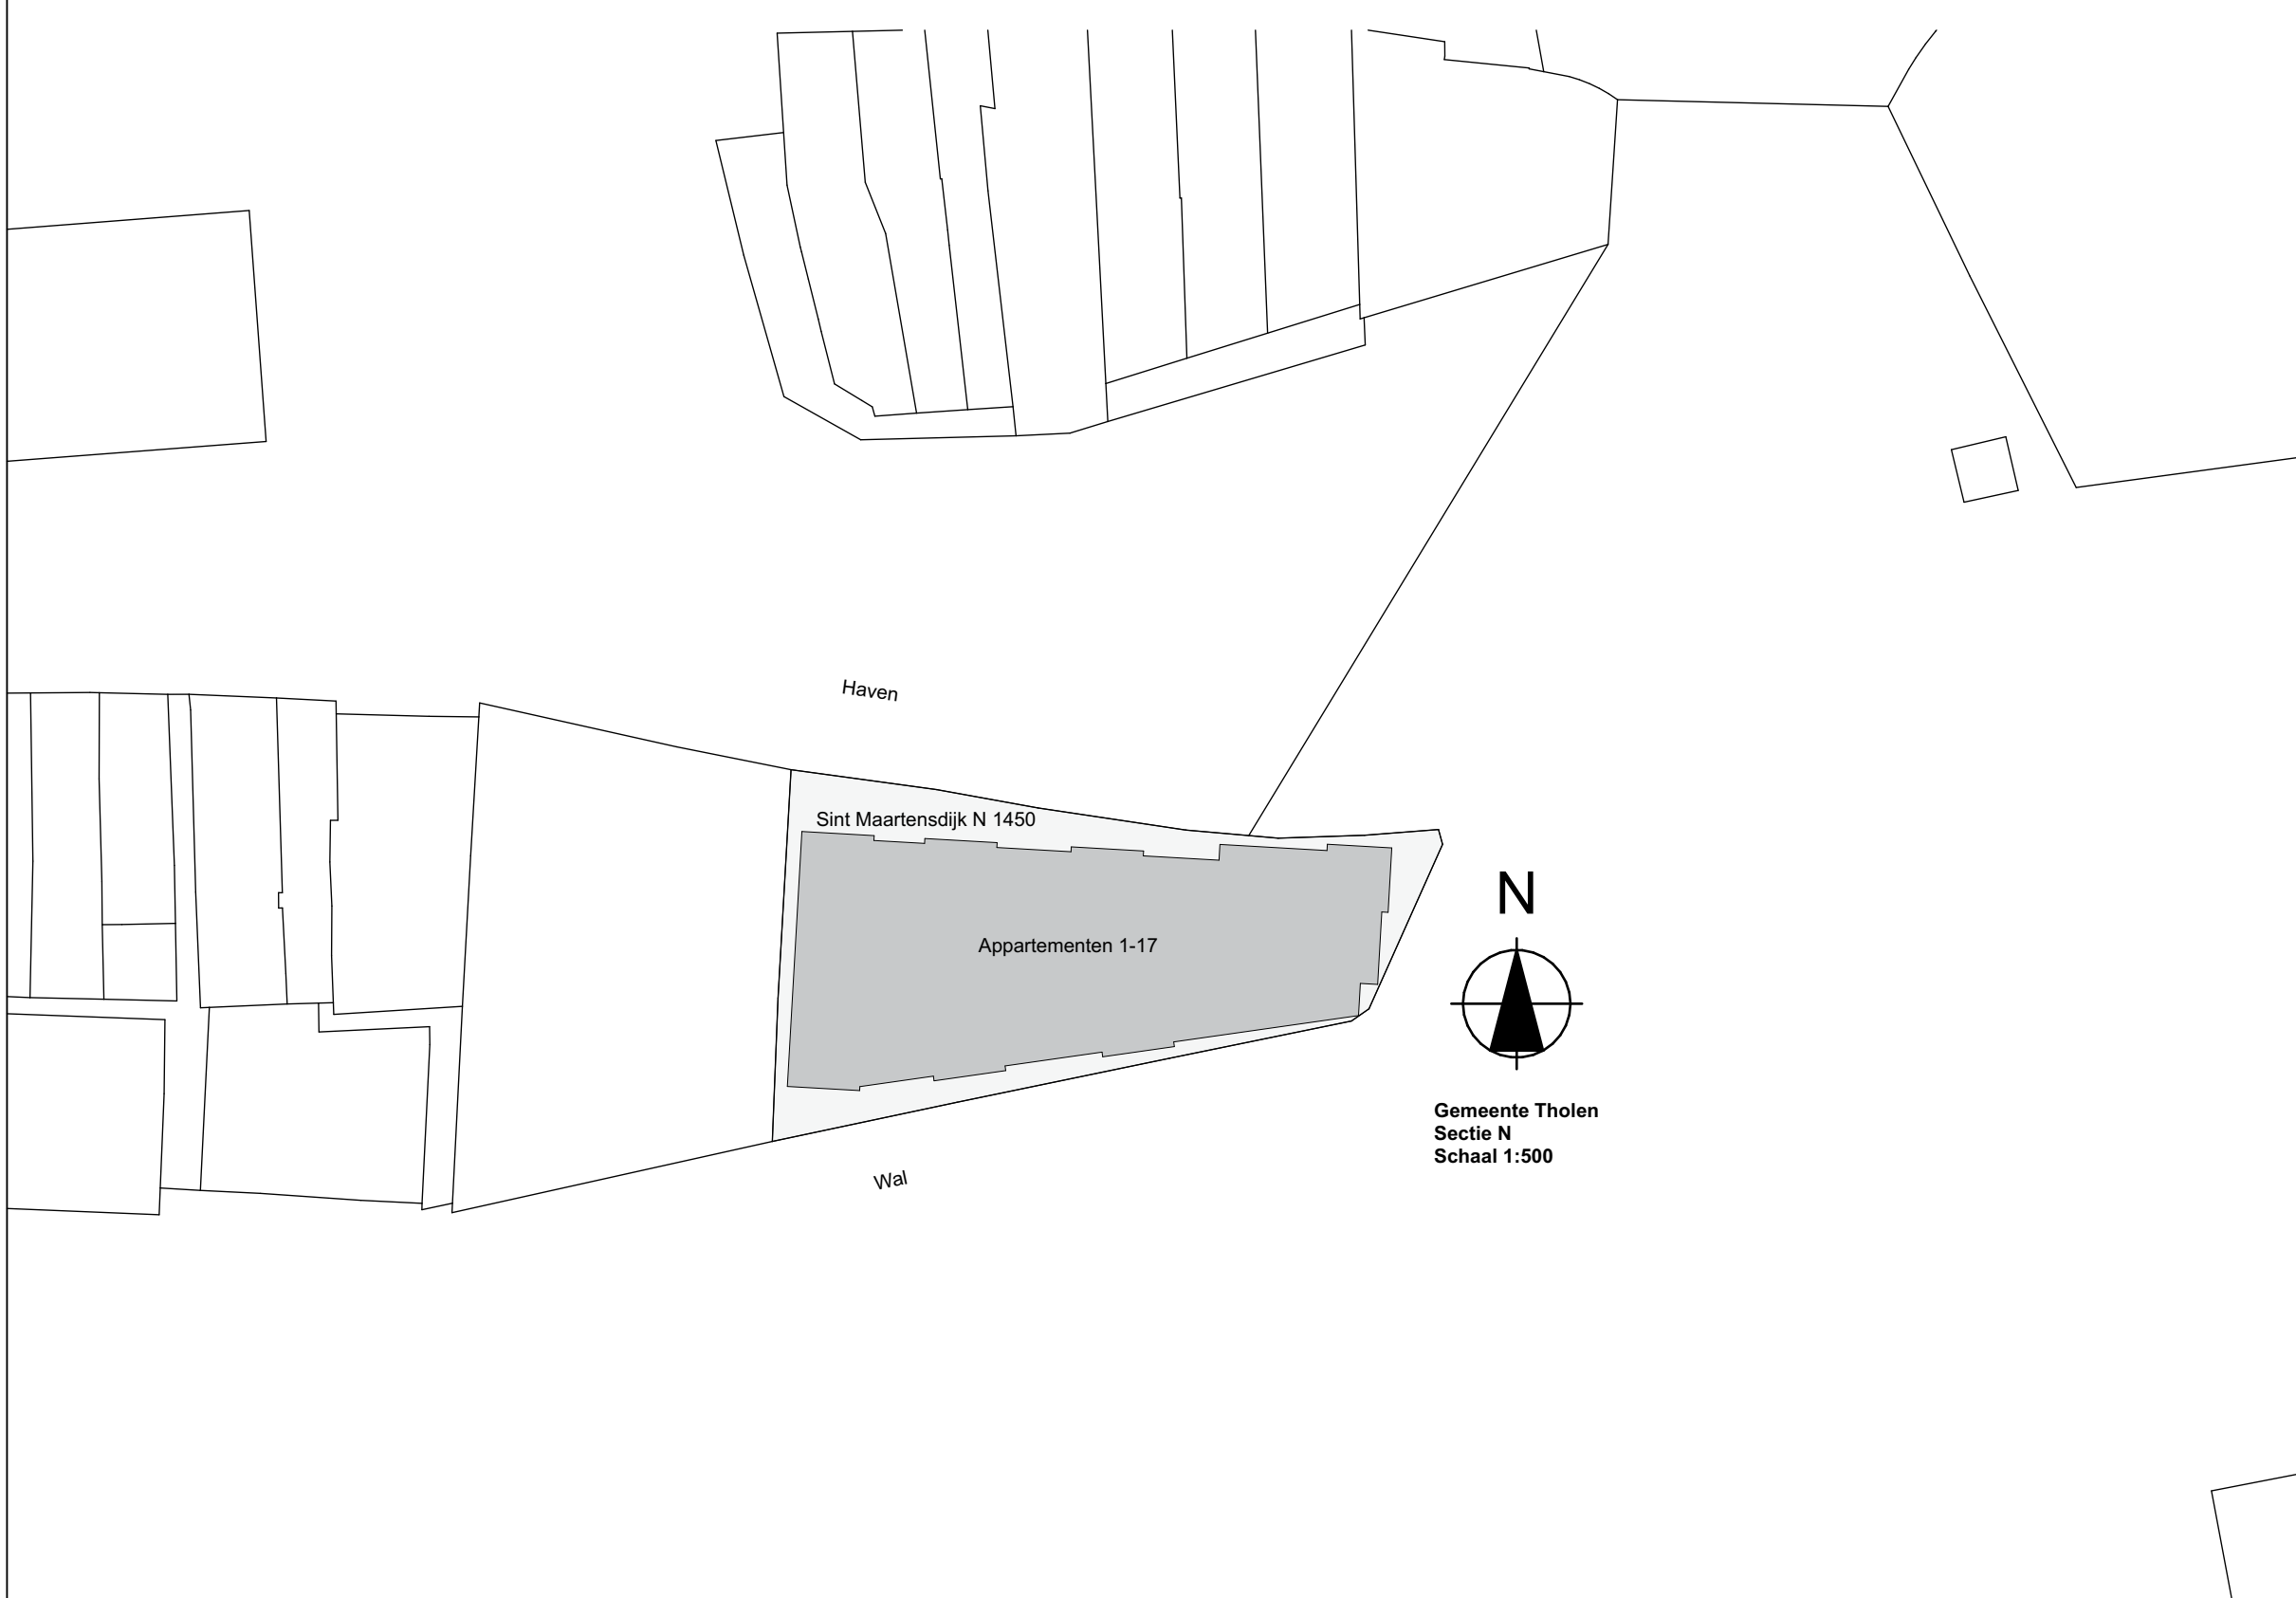

Goes Engineers BV
Ingenieursbureau voor bouwkundige en civiele werken
Houkkade 7
4463 AC Goes

info@goes-engineers.com
www.goes-engineers.com
tel: +31(0) 113 - 85 41 56

omschrijving	Appartementen Haven 9 te Sint-Maartensdijk
opdrachtgever	Bouwgroep de Nij's Soffers
projectnummer	2024-209
formaat/schaal	A0-1189x841 1:100, 1:500
type	Splitsingstekening
datum	r. jh. c. oe. a. mm
revisie 1	
revisie 2	
revisie 3	
revisie 4	
revisie 5	
revisie 6	

onderdeel: **Splitsingstekening** sk. nummer **S-01**